


LEVEL BASE FRAME INSTALLATION

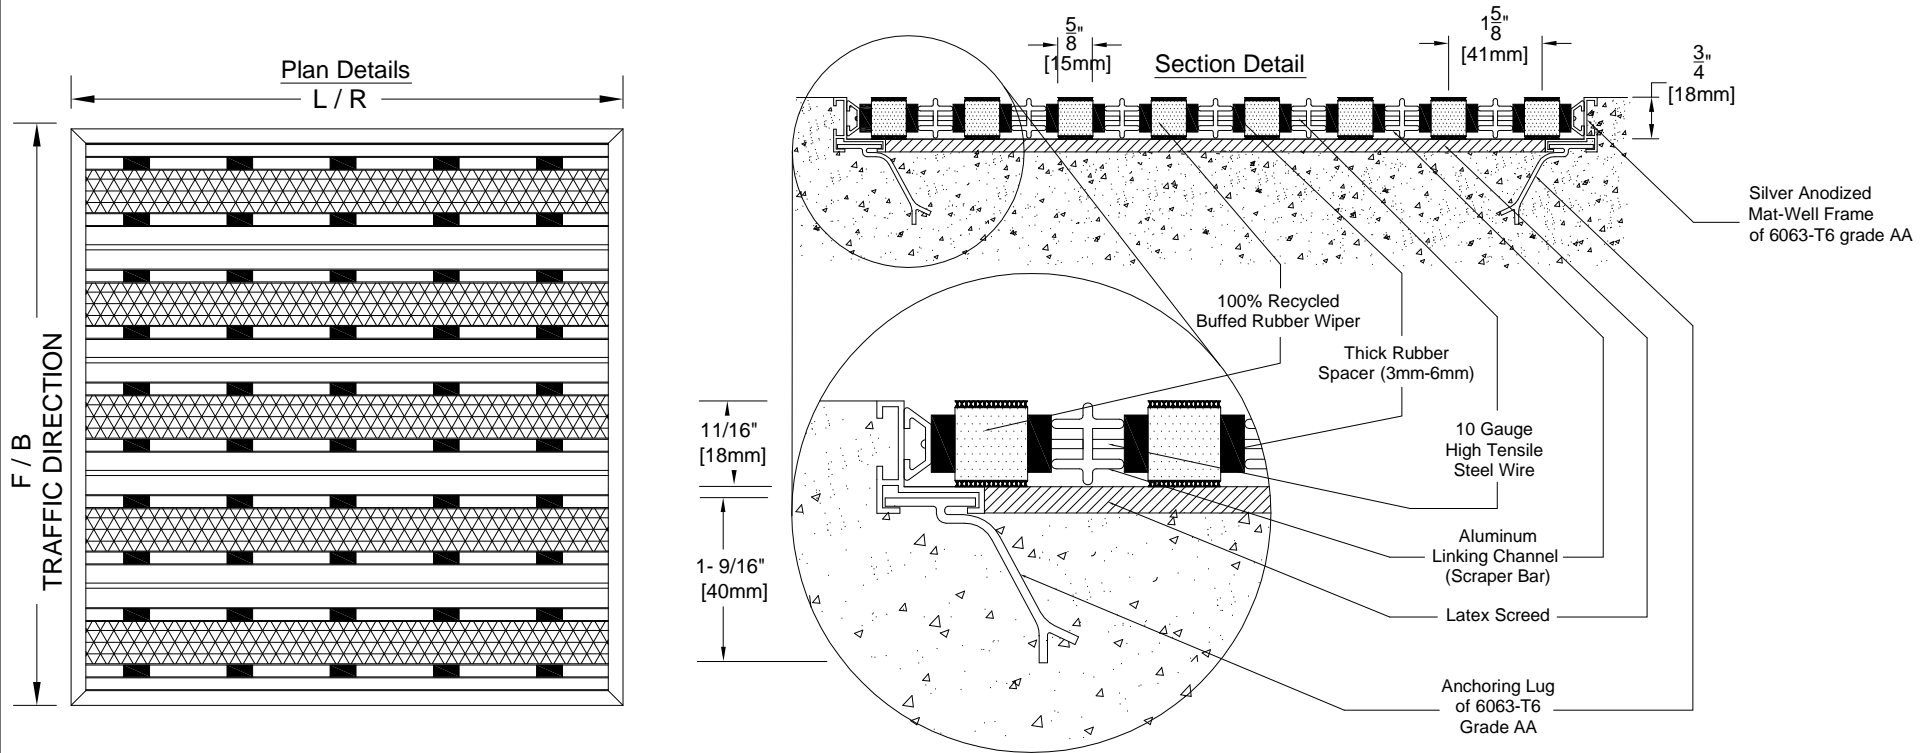


DETAIL NOTES:

- 1 - Mat Wipers must run perpendicular to traffic direction.
- 2 - Wipers are available in Grey(GY), Black(BK), Brown(BN) Cognac(CG), Red(RD), Blue(BL), Green(GN).
- 3 - Mat-Well frames available upon request.
- 4 - Installation to be completed in accordance with manufacturer's specifications.
- 5 - All Dimensions are considered true and reflect manufacturer's specifications.
- 6 - Do not scale drawing.
- 7 - Maximum single grid size not to exceed 6.5'(2000mm)left to right X 2'(610mm) front to back
- 8 - Weight 31.23 lbs per Square Meter.
- 9 - Max static load 2000 lbs per sq.ft.
- 10 - Dynamic load 2000 lbs [two wheels of 3"(80mm)
- 11 - All surfaces in contact with masonry are to receive a coat of Zinc Chromate Premier.
- 12 - Rubber spacer thickness(3mm / 6mm) to be specified.

PROJECT:		DRAWN BY : SJ	 <p><b>PROSPEC SPECIALTIES</b> 3601 HIGHWAY 7, SUITE 400 MARKHAM ON L3R 0M3, CANADA</p>
CONSULTANT:	MATTING CODE :	CHECKED BY :	
INTERIOR DESIGN:	OFFER NO:	SCALE : NTS	

LEVEL BASE FRAME WITH DRAIN INSTALLATION

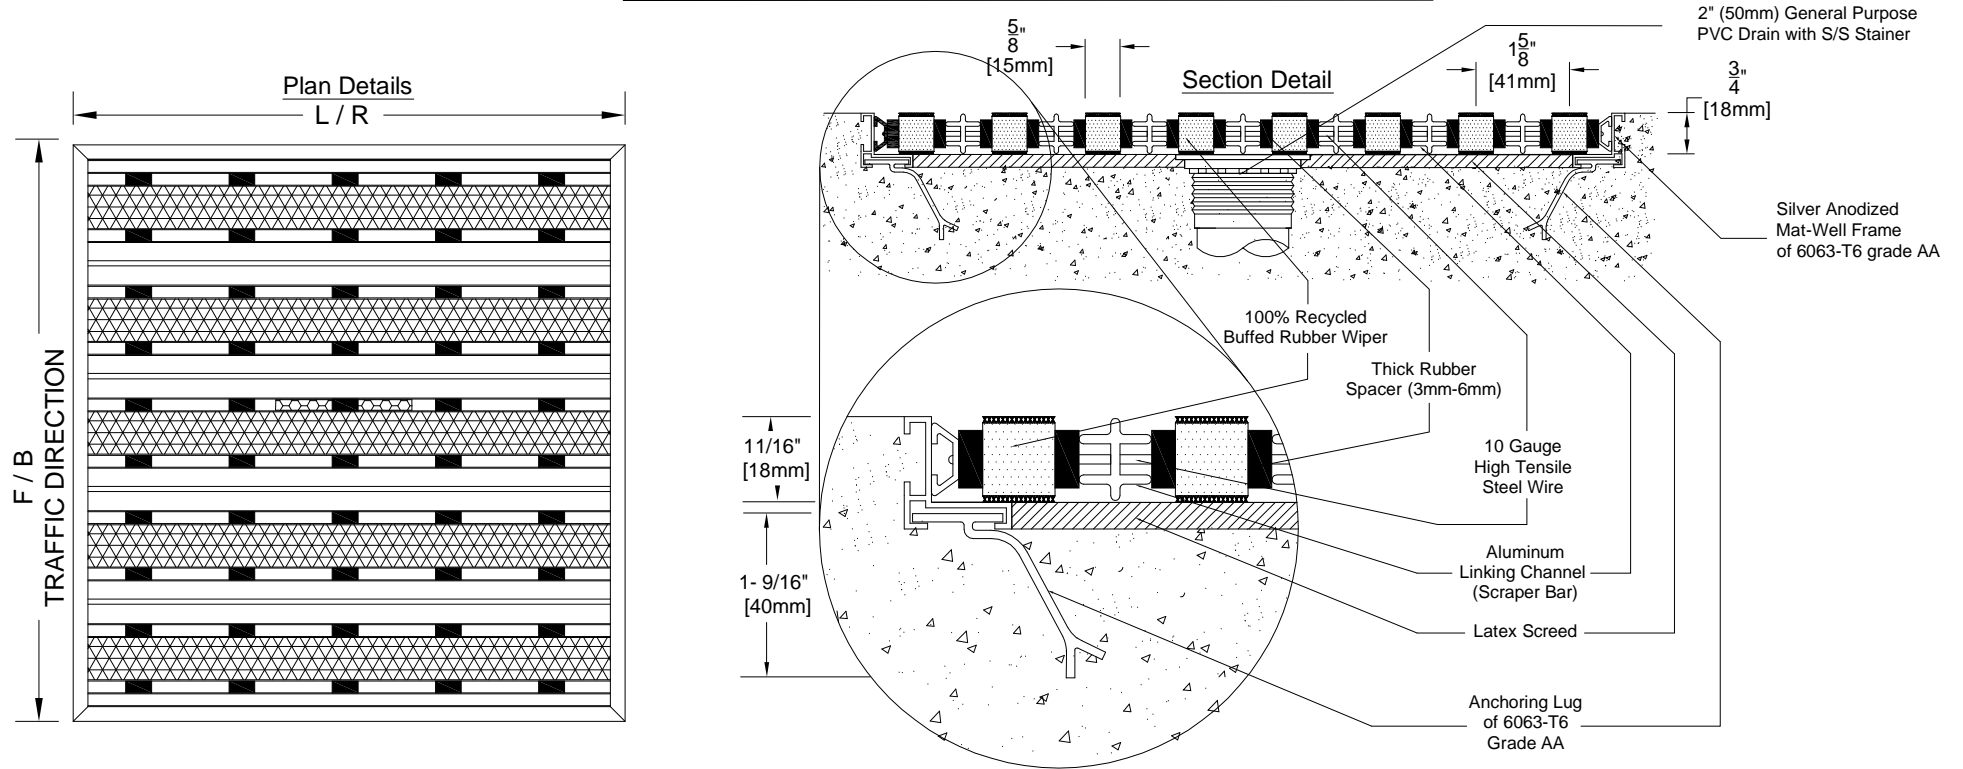


DETAIL NOTES:

- 1 - Mat Wipers must run perpendicular to traffic direction.
- 2 - Wipers are available in Grey(GY), Black(BK), Brown(BN), Cognac(CG), Red(RD), Blue(BL), Green(GN).
- 3 - Mat-Well frames available upon request.
- 4 - Installation to be completed in accordance with manufacturer's specifications.
- 5 - All Dimensions are considered true and reflect manufacturer's specifications.
- 6 - Do not scale drawing.
- 7 - Maximum single grid size not to exceed 6.5'(2000mm)left to right X 2'(610mm) front to back
- 8 - Weight 31.23 lbs per Square Meter.
- 9 - Max static load 2000 lbs per sq.ft.
- 10 - Dynamic load 2000 lbs [two wheels of 3"(80mm)
- 11 - All surfaces in contact with masonry are to receive a coat of Zinc Chromate Premier.
- 12 - Rubber spacer thickness(3mm / 6mm) to be specified.


PROJECT:		DRAWN BY : SJ	 <b>3601 HIGHWAY 7, SUITE 400</b> <b>MARKHAM ON L3R 0M3, CANADA</b>
CONSULTANT:	MATTING CODE :	CHECKED BY :	
INTERIOR DESIGN:	OFFER NO:	SCALE : NTS	

LEVEL BASE FRAME WITH DRAIN AND PAN INSTALLATION

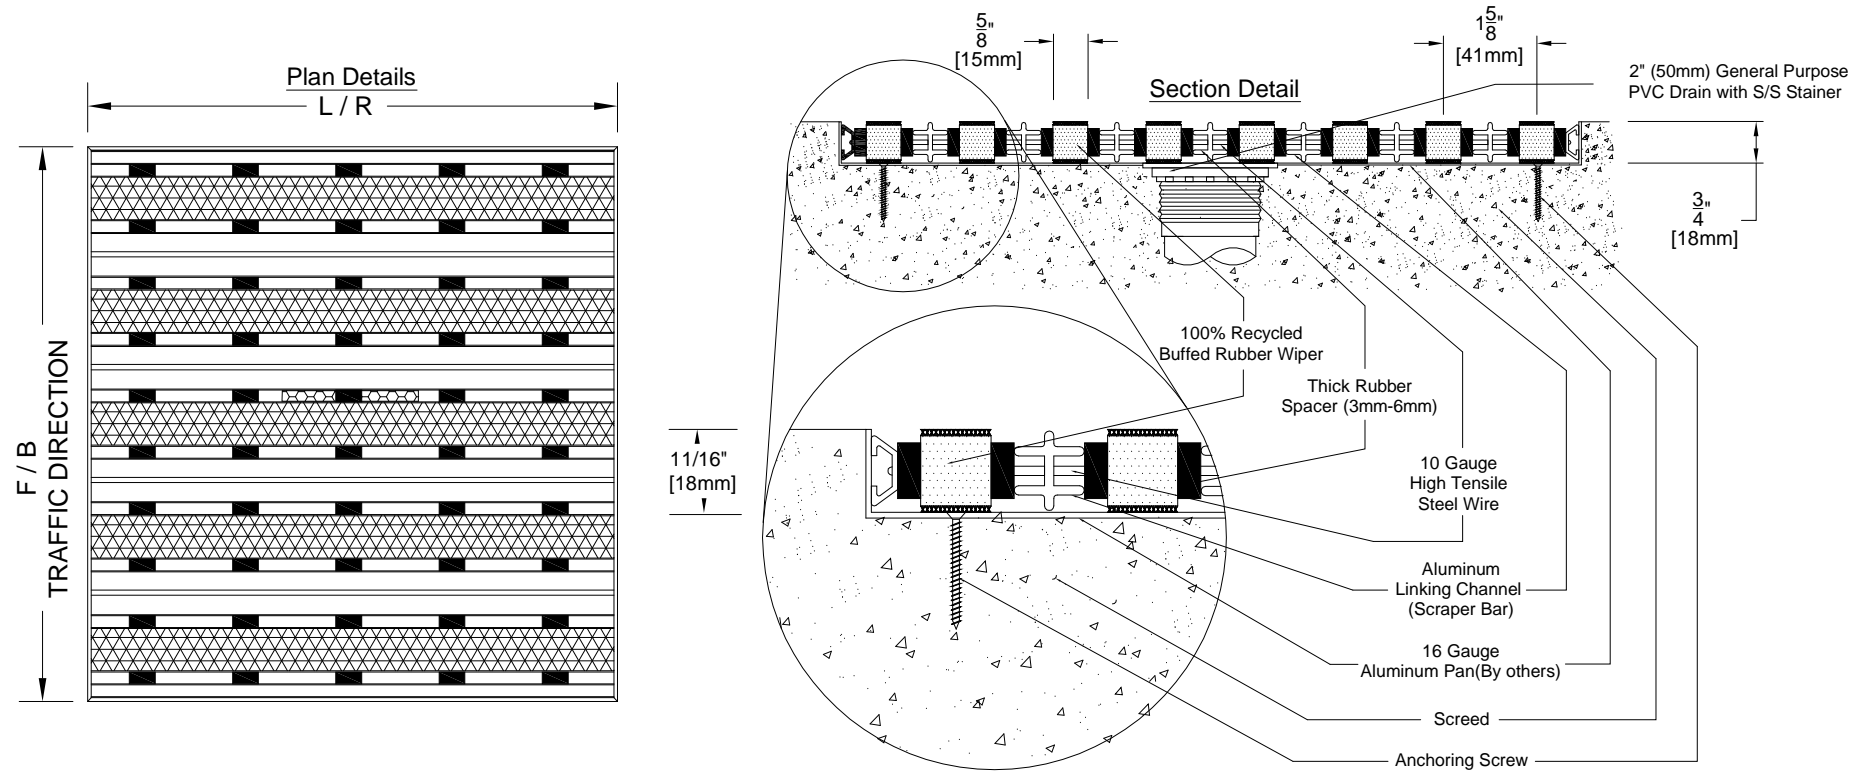

DETAIL NOTES:

- 1 - Mat Wipers must run perpendicular to traffic direction.
- 2 - Wipers are available in Grey(GY), Black(BK), Brown(BN) Cognac(CG), Red(RD), Blue(BL), Green(GN).
- 3 - Mat-Well frames available upon request.
- 4 - Installation to be completed in accordance with manufacturer's specifications.
- 5 - All Dimensions are considered true and reflect manufacturer's specifications.
- 6 - Do not scale drawing.
- 7 - Maximum single grid size not to exceed 6.5'(2000mm)left to right X 2'(610mm) front to back
- 8 - Weight 31.23 lbs per Square Meter.
- 9 - Max static load 2000 lbs per sq.ft.
- 10 - Dynamic load 2000 lbs [two wheels of 3"(80mm)
- 11 - All surfaces in contact with masonry are to receive a coat of Zinc Chromate Premier.
- 12 - Rubber spacer thickness(3mm / 6mm) to be specified.

PROJECT:		DRAWN BY : SJ	 <b>3601 HIGHWAY 7, SUITE 400</b> <b>MARKHAM ON L3R 0M3, CANADA</b>
CONSULTANT:	MATTING CODE :	CHECKED BY :	
INTERIOR DESIGN:	OFFER NO:	SCALE : NTS	