


ZC Series

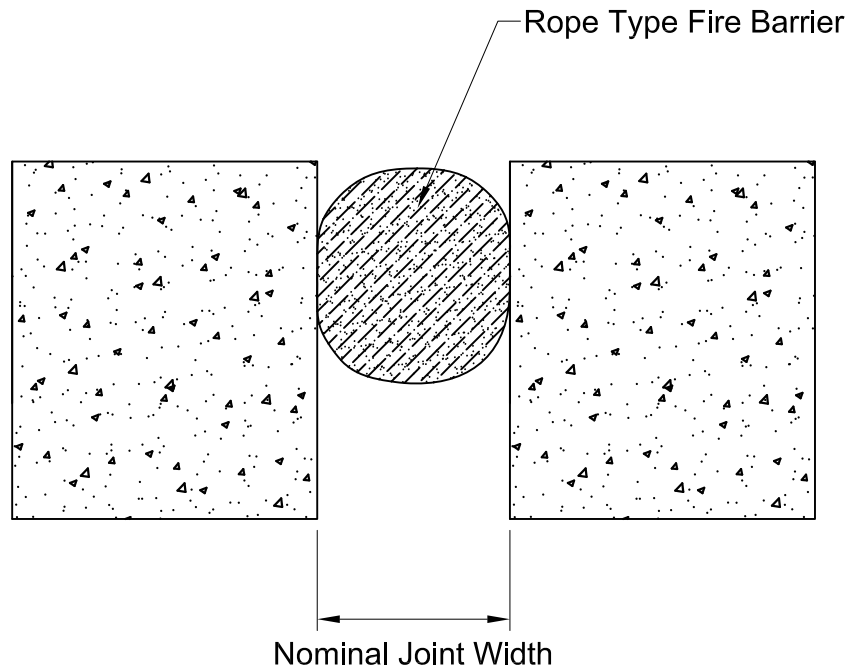

MODEL	Nominal Joint Width	Barrier Size
ZCS 01	1" (25mm)	1-5/8" (40mm)
ZCS 02	2" (50mm)	3-1/8" (80mm)
ZCS 03	3" (75mm)	3-7/8" (100mm)
ZCS 04	4" (100mm)	4-3/4" (120mm)

Date: Mar., 2014 Scale: NTS

Rev: Drawn by :

APPLICATION: 2 Hour Rated Fire Barrier for Floors, Walls & Ceiling



PROSPEC SPECIALTIES INC.
 3601 HIGHWAY 7, SUITE 400
 MARKHAM ON L3R 0M3, CANADA.
 TEL: (888) - 749 - 8456,
 FAX: (888) - 749 - 8455
 Email: info@prospecspecialties.com
 Web: prospecspecialties.com

Disclaimer: As Prospec Specialties' Policy is one of continual technical progress for the improvement of the company's services to its customers, the company reserves the right to modify the Designs of its products without notice.