


# GHS01 SYSTEM

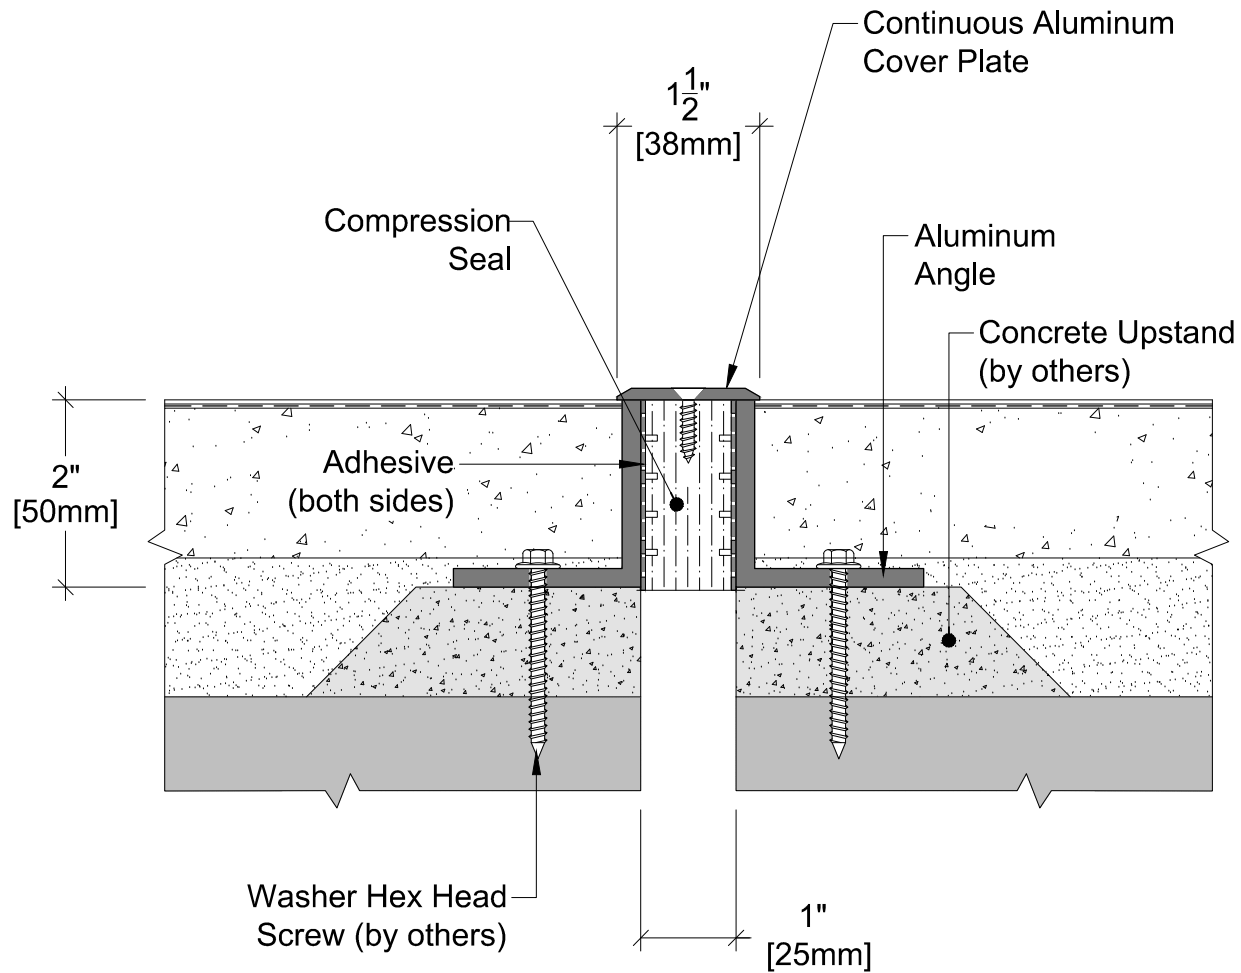

TECHNICAL DATA	IMPERIAL (inc)	METRIC (mm)
Joint Width	1"	25
Movement ± (Horizontal)	1/2"	13
Movement ± (Vertical)		
Load	Vehicular	

Date:	Scale: NTS
Rev:	Drawn by :


**APPLICATION:**  
Expansion Joint Cover for Floor to Floor Condition



**PROSPEC SPECIALTIES INC.**  
3601 HIGHWAY 7, SUITE 400  
MARKHAM ON L3R 0M3, CANADA.  
TEL: (888) - 749 - 8456,  
FAX: (888) - 749 - 8455  
Email: info@prospecspecialties.com  
Web: prospecspecialties.com

**Disclaimer:** As Prospec Specialties' Policy is one of continual technical progress for the improvement of the company's services to its customers, the company reserves the right to modify the Designs of its products without notice

# GHS02 SYSTEM

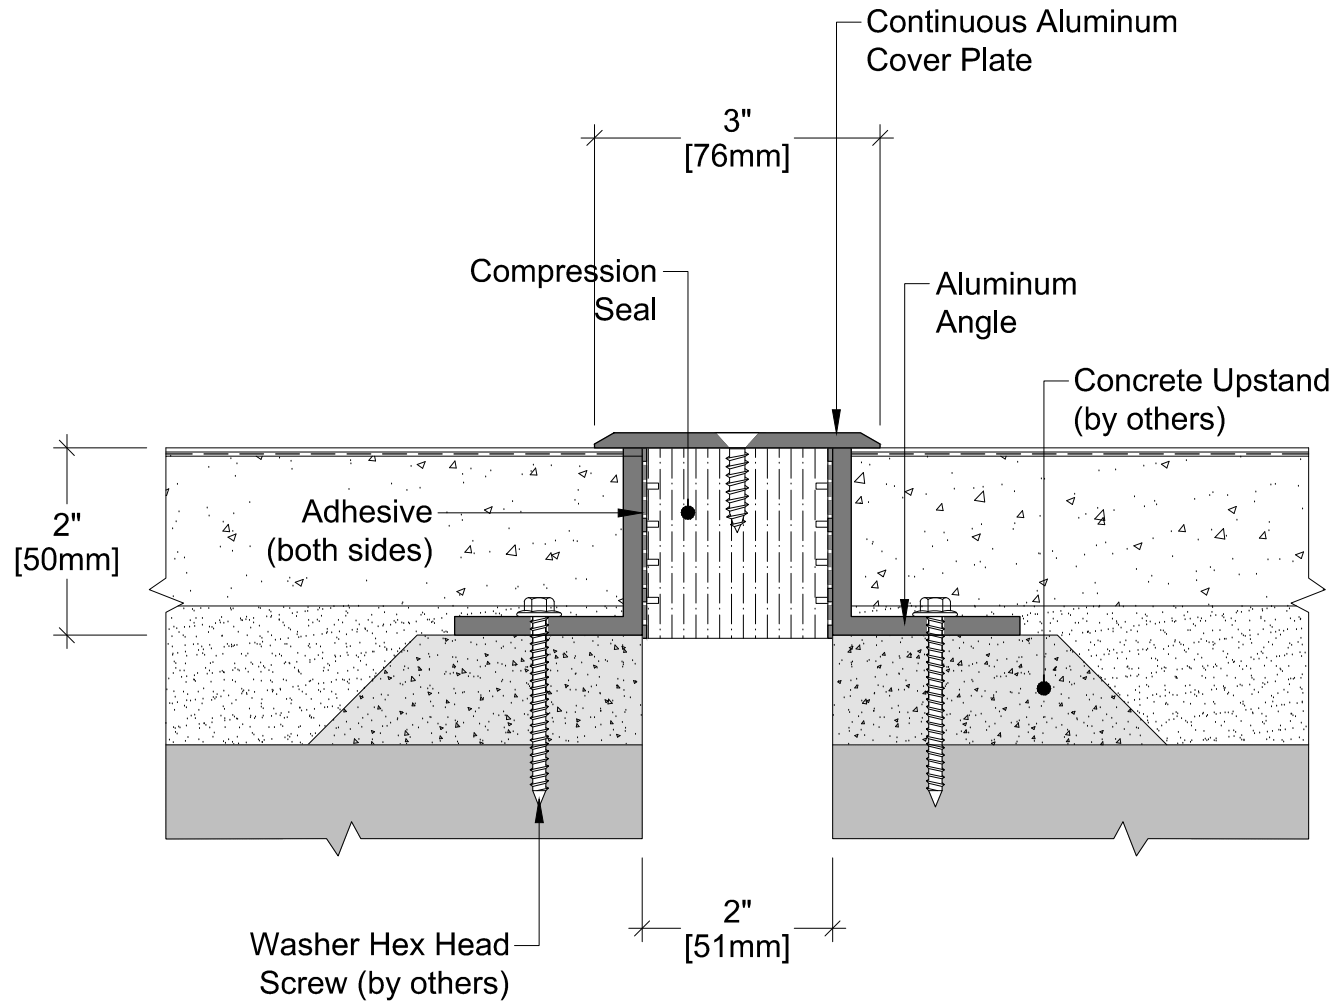

TECHNICAL DATA	IMPERIAL (inc)	METRIC (mm)
Joint Width	2"	51
Movement ± (Horizontal)	1"	25
Movement ± (Vertical)		
Load	Vehicular	

Date:	Scale: NTS
Rev:	Drawn by :


**APPLICATION:**  
Expansion Joint Cover for Floor to Floor Condition



**PROSPEC SPECIALTIES INC.**  
3601 HIGHWAY 7, SUITE 400  
MARKHAM ON L3R 0M3, CANADA.  
TEL: (888) - 749 - 8456,  
FAX: (888) - 749 - 8455  
Email: [info@prospecspecialties.com](mailto:info@prospecspecialties.com)  
Web: [prospecspecialties.com](http://prospecspecialties.com)

**Disclaimer:** As Prospec Specialties' Policy is one of continual technical progress for the improvement of the company's services to its customers, the company reserves the right to modify the Designs of its products without notice

# GHS03 SYSTEM

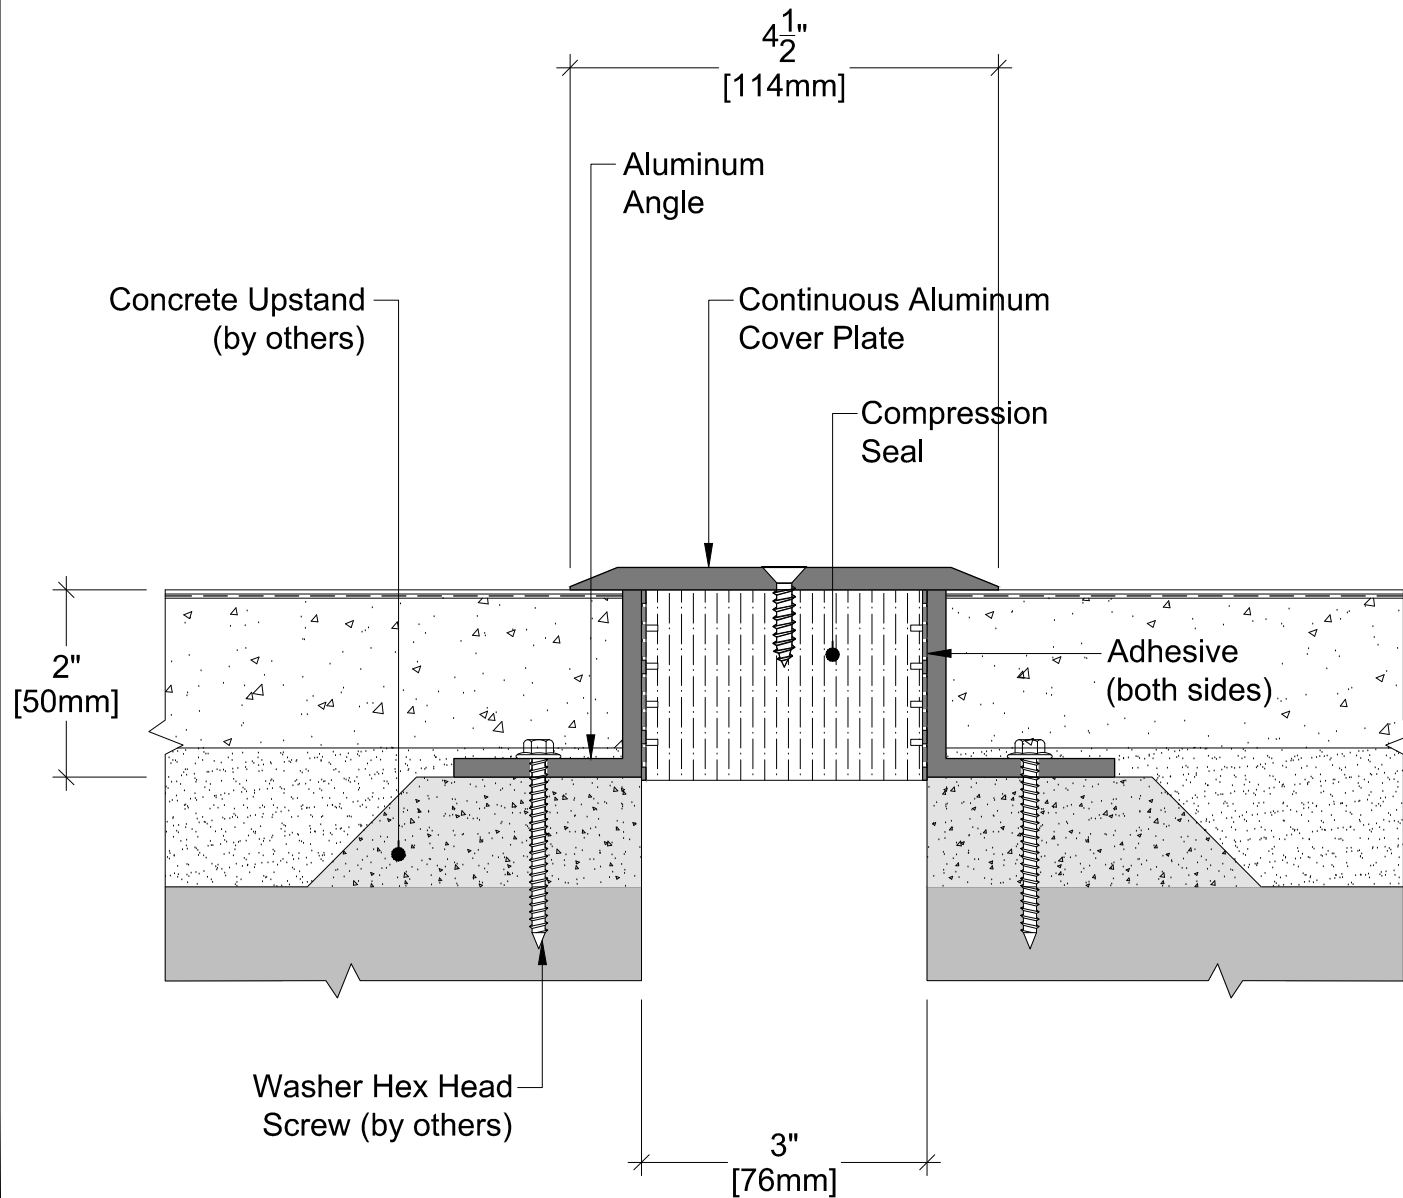

TECHNICAL DATA	IMPERIAL (inc)	METRIC (mm)
Joint Width	3"	76
Movement ± (Horizontal)	1-1/2"	38
Movement ± (Vertical)		
Load	Vehicular	

Date:	Scale: NTS
Rev:	Drawn by :


**APPLICATION:**  
Expansion Joint Cover for Floor to Floor Condition



**PROSPEC SPECIALTIES INC.**  
3601 HIGHWAY 7, SUITE 400  
MARKHAM ON L3R 0M3, CANADA.  
TEL: (888) - 749 - 8456,  
FAX: (888) - 749 - 8455  
Email: info@prospecspecialties.com  
Web: prospecspecialties.com

**Disclaimer:** As Prospec Specialties' Policy is one of continual technical progress for the improvement of the company's services to its customers, the company reserves the right to modify the Designs of its products without notice

# GHS04 SYSTEM

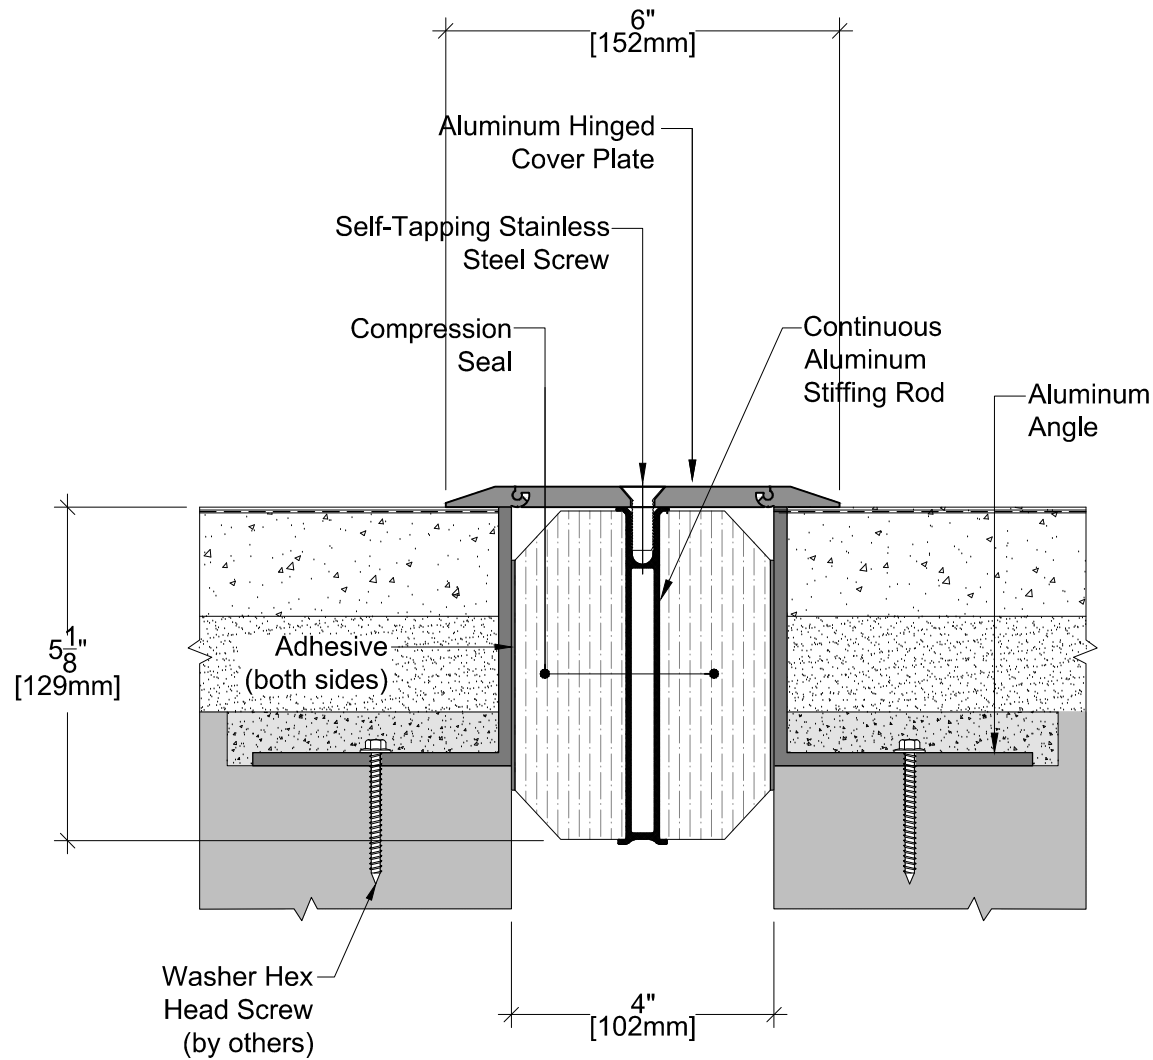

TECHNICAL DATA	IMPERIAL (inc)	METRIC (mm)
Joint Width	4"	102
Movement ± (Horizontal)	2"	51
Movement ± (Vertical)	2"	50
Load	Vehicular	
Date:	Scale: Nts.	
Rev:	Drawn by :	


**APPLICATION:**  
Expansion Joint Cover for Floor to Floor Condition



**PROSPEC SPECIALTIES INC.**  
3601 HIGHWAY 7, SUITE 400  
MARKHAM ON L3R 0M3, CANADA.  
TEL: (888) - 749 - 8456,  
FAX: (888) - 749 - 8455  
Email: [info@prospecspecialties.com](mailto:info@prospecspecialties.com)  
Web: [prospecspecialties.com](http://prospecspecialties.com)

**Disclaimer:** As Prospec Specialties' Policy is one of continual technical progress for the improvement of the company's services to its customers, the company reserves the right to modify the Designs of its products without notice

# GHS06 SYSTEM (Water Tight Assembly)

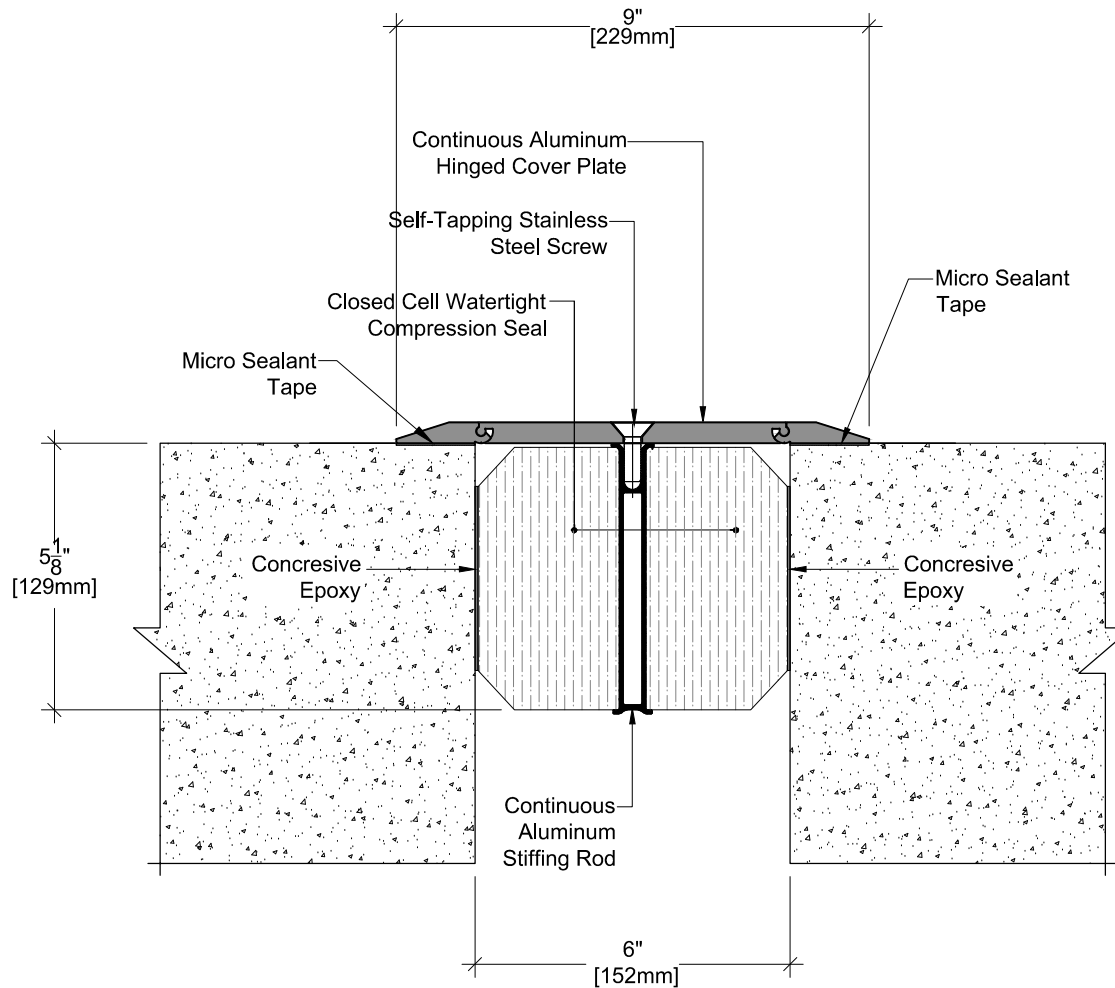


TECHNICAL DATA	IMPERIAL (inc)	METRIC (mm)
Joint Width	6"	152
Movement ± (Horizontal)	3"	76
Movement ± (Vertical)	2"	50
Load	Vehicular	
Date:	Scale: Nts.	
Rev:	Drawn by :	

**APPLICATION:**  
Expansion Joint Cover for Floor to Floor Condition



**PROSPEC SPECIALTIES INC.**  
3601 HIGHWAY 7, SUITE 400  
MARKHAM ON L3R 0M3, CANADA.  
TEL: (888) - 749 - 8456,  
FAX: (888) - 749 - 8455  
Email: info@prospecspecialties.com  
Web: prospecspecialties.com

# GHS08 SYSTEM (Water Tight Assembly)

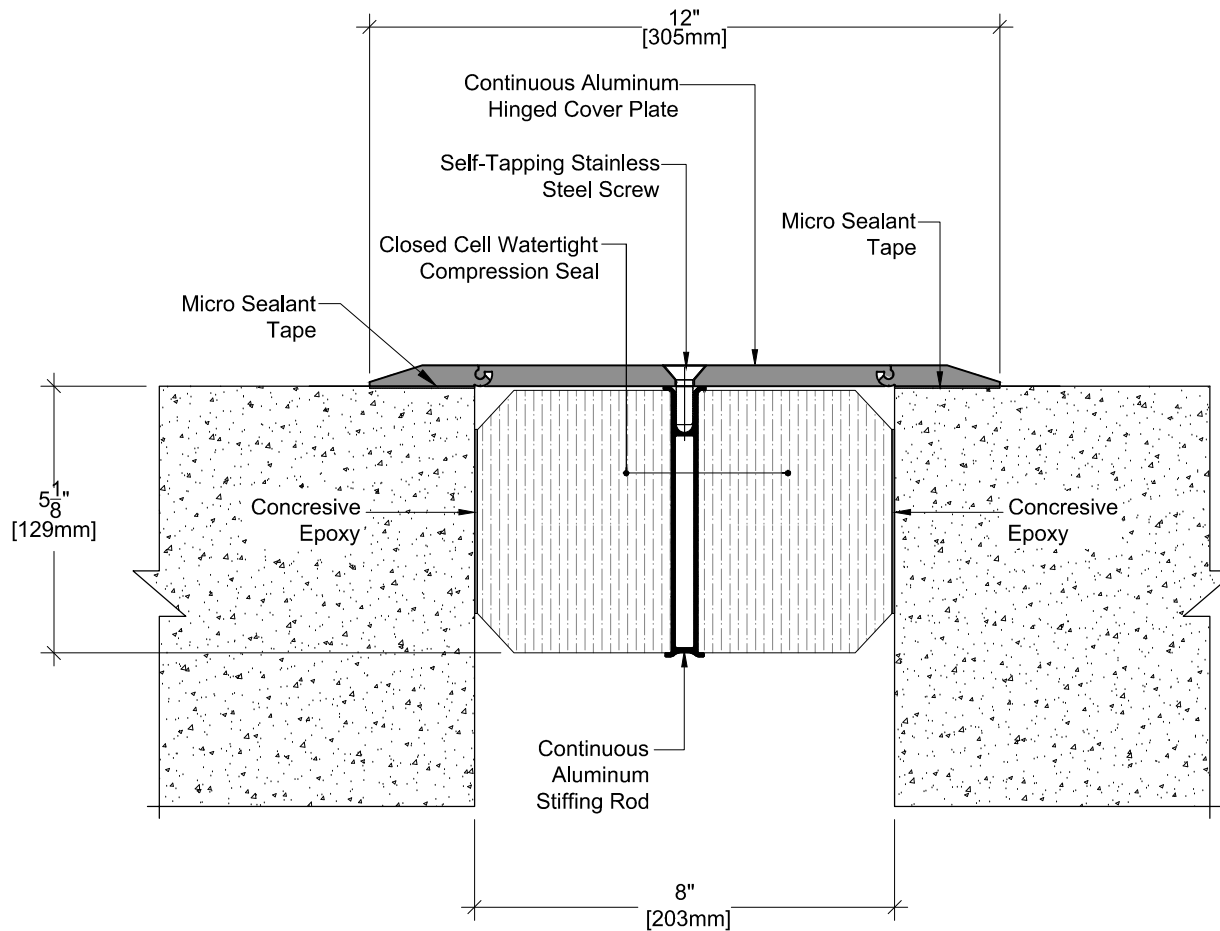


TECHNICAL DATA	IMPERIAL (inc)	METRIC (mm)
Joint Width	8"	203
Movement ± (Horizontal)	4"	100
Movement ± (Vertical)	2"	50
Load	Vehicular	
Date:	Scale: Nts.	
Rev:	Drawn by :	

**APPLICATION:**  
Expansion Joint Cover for Floor to Floor  
Condition



**PROSPEC SPECIALTIES INC.**  
3601 HIGHWAY 7, SUITE 400  
MARKHAM ON L3R 0M3, CANADA.  
TEL: (888) - 749 - 8456,  
FAX: (888) - 749 - 8455  
Email: info@prospecspecialties.com  
Web: prospectspecialties.com

# GHS10 SYSTEM (Water Tight Assembly)

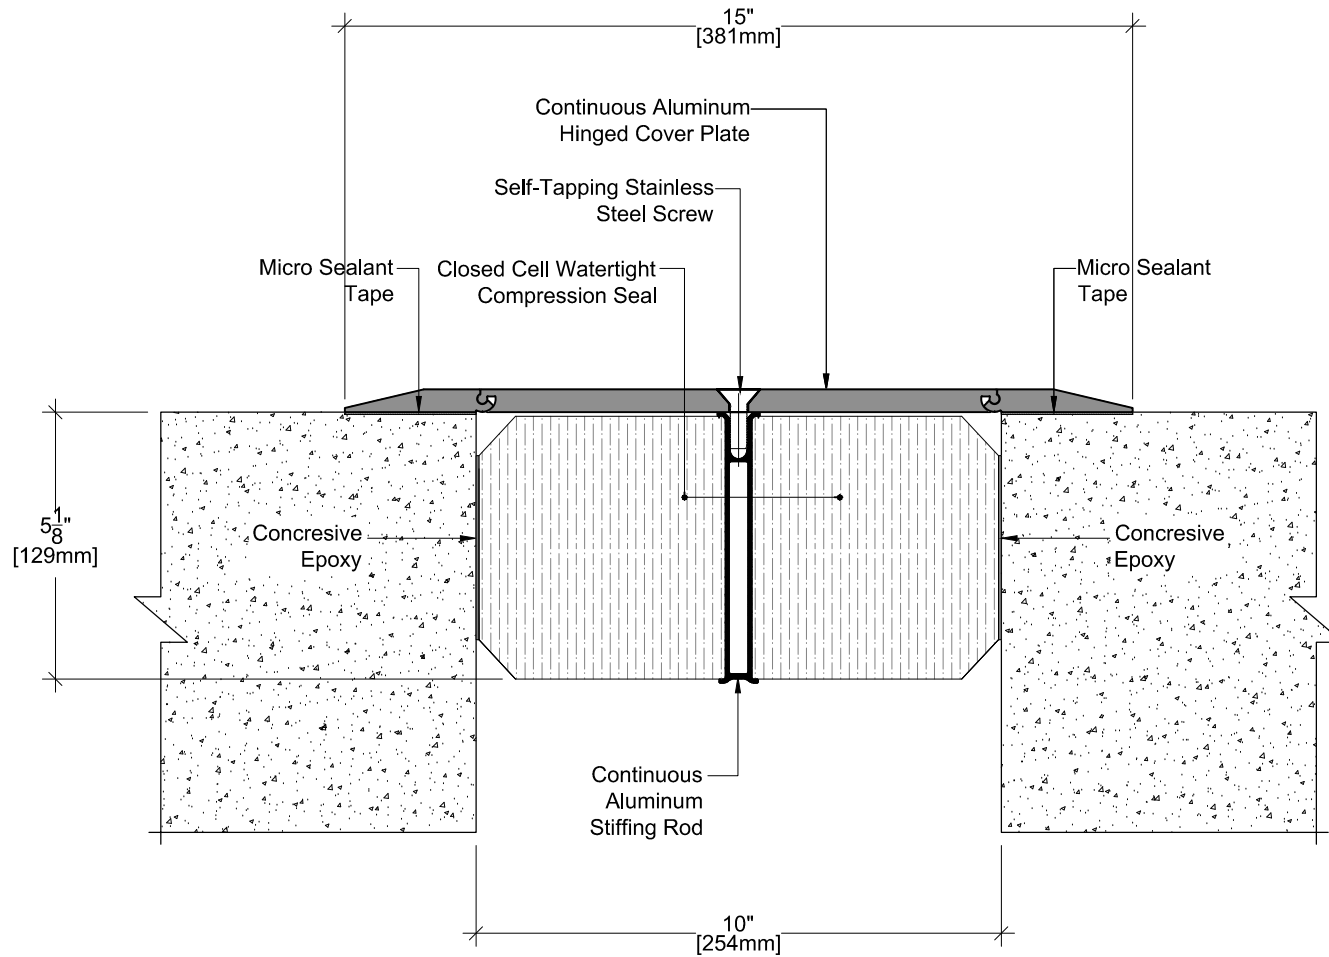


TECHNICAL DATA	IMPERIAL (inc)	METRIC (mm)
Joint Width	10"	254
Movement ± (Horizontal)	5"	127
Movement ± (Vertical)	4"	102
Load	Vehicular	
Date:	Scale: Nts.	
Rev:	Drawn by :	

**APPLICATION:**  
Expansion Joint Cover for Floor to Floor Condition



**PROSPEC SPECIALTIES INC.**  
3601 HIGHWAY 7, SUITE 400  
MARKHAM ON L3R 0M3, CANADA.  
TEL: (888) - 749 - 8456,  
FAX: (888) - 749 - 8455  
Email: [info@prospecspecialties.com](mailto:info@prospecspecialties.com)  
Web: [prospecspecialties.com](http://prospecspecialties.com)

# GHS12 SYSTEM (Water Tight Assembly)

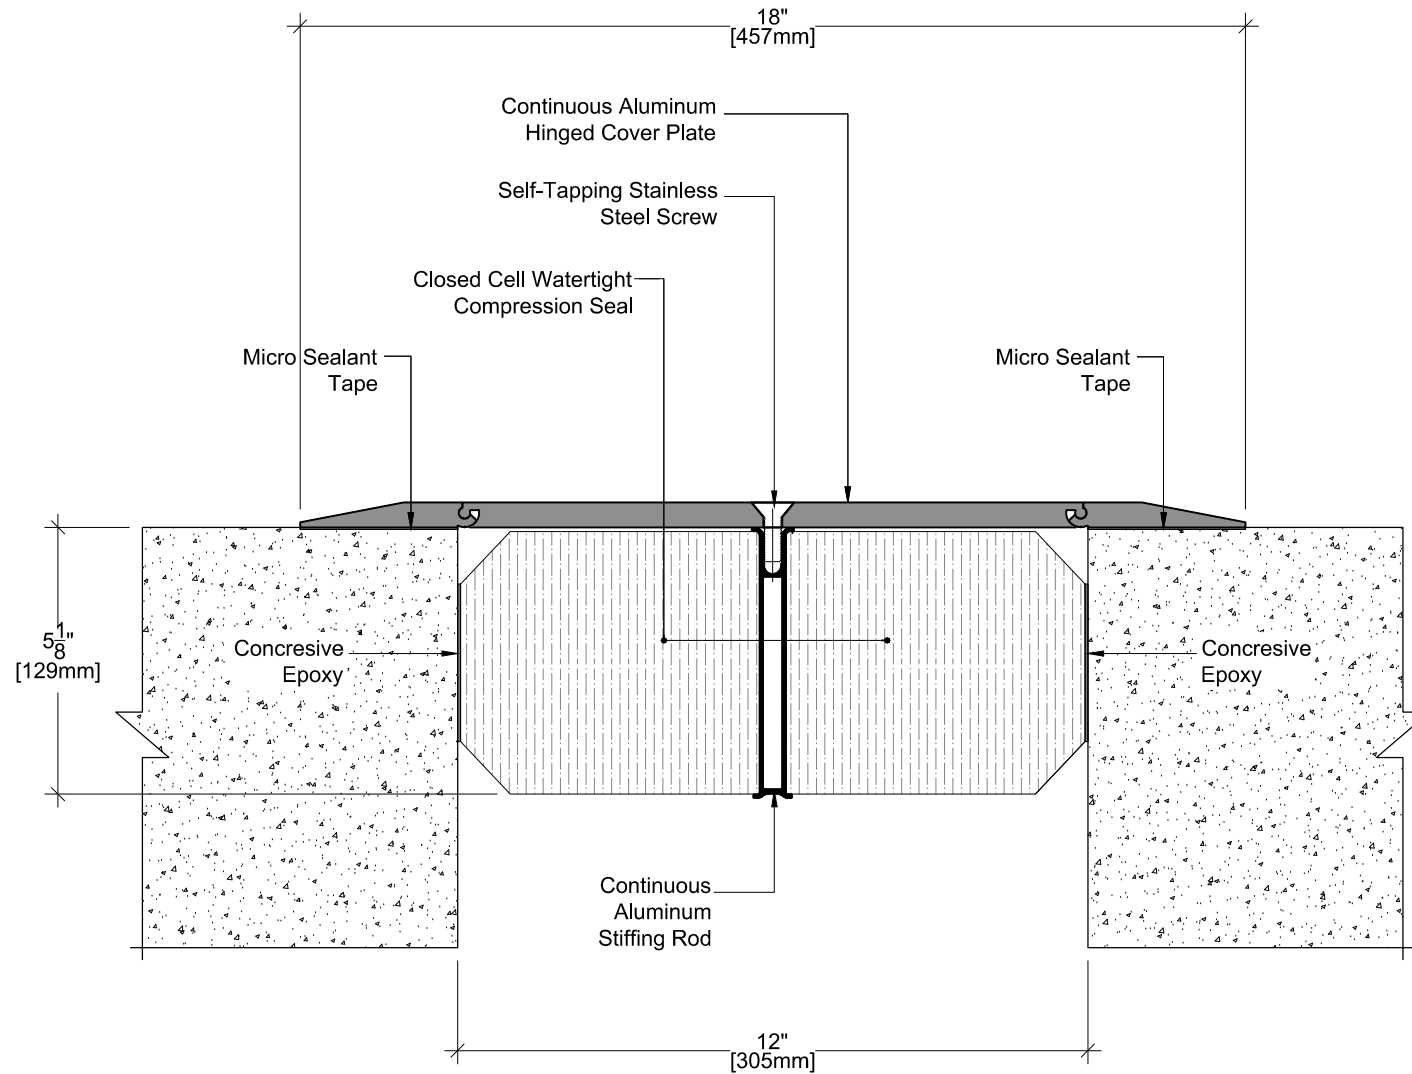

TECHNICAL DATA	IMPERIAL (inc)	METRIC (mm)
Joint Width	12"	305
Movement ± (Horizontal)	6"	152
Movement ± (Vertical)	4"	102
Load	Vehicular	
Date:	Scale: Nts.	
Rev:	Drawn by :	


**APPLICATION:**  
Expansion Joint Cover for Floor to Floor Condition



**PROSPEC SPECIALTIES INC.**  
3601 HIGHWAY 7, SUITE 400  
MARKHAM ON L3R 0M3, CANADA.  
TEL: (888) - 749 - 8456,  
FAX: (888) - 749 - 8455  
Email: [info@prospecspecialties.com](mailto:info@prospecspecialties.com)  
Web: [prospecspecialties.com](http://prospecspecialties.com)



# GHS16 SYSTEM (Water Tight Assembly)

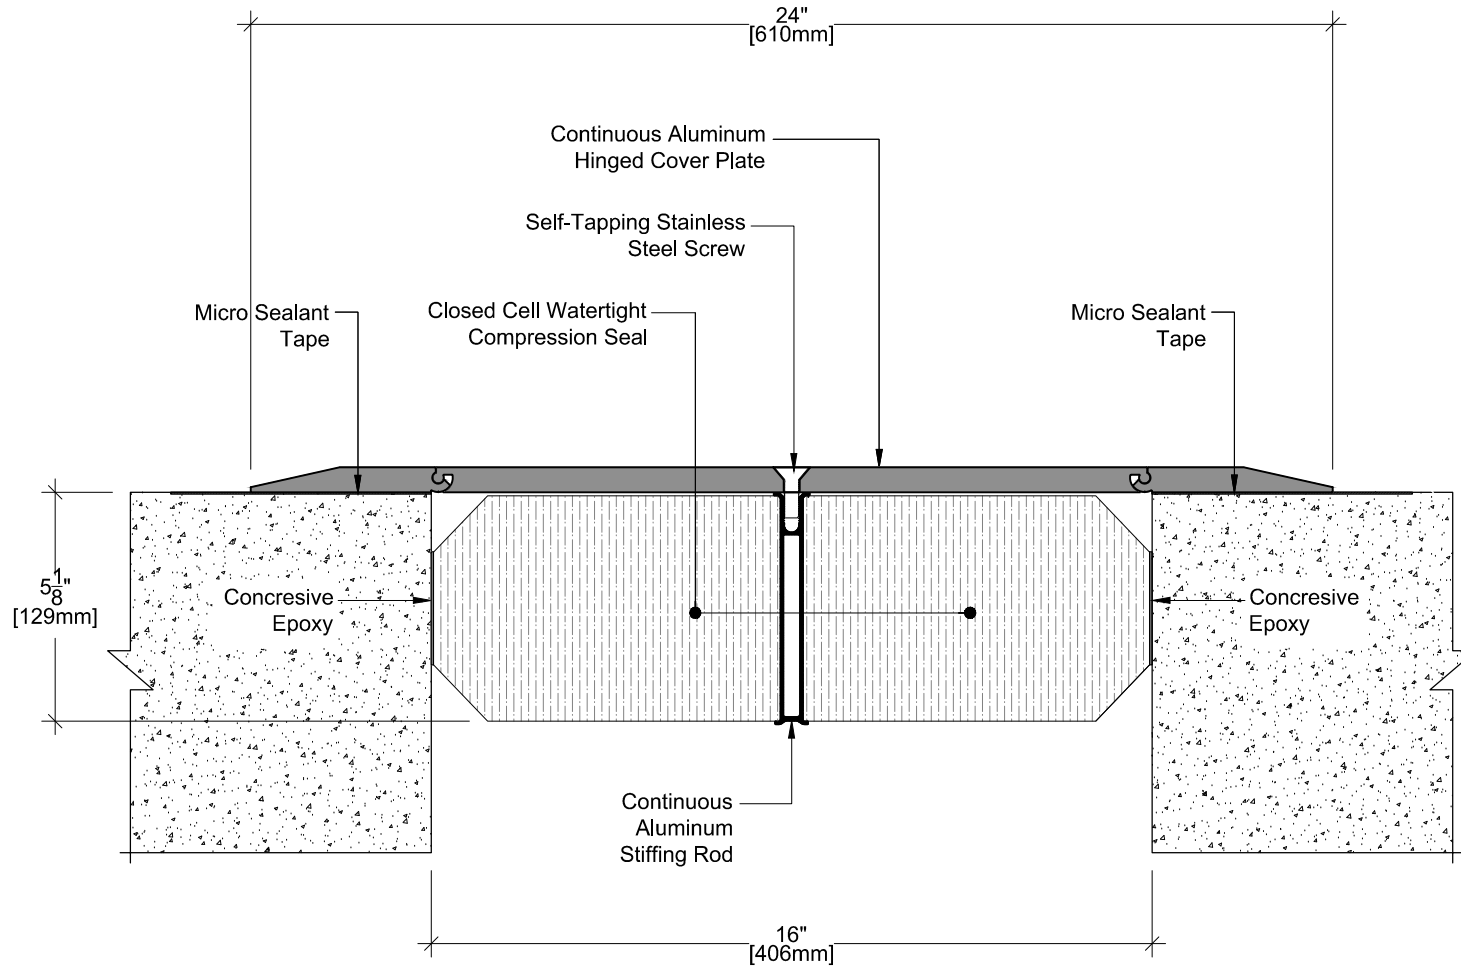


TECHNICAL DATA	IMPERIAL (inc)	METRIC (mm)
Joint Width	16"	406
Movement ± (Horizontal)	8"	203
Movement ± (Vertical)	4"	102
Load	Vehicular	
Date:	Scale: Nts.	
Rev:	Drawn by :	

**APPLICATION:**  
Expansion Joint Cover for Floor to Floor Condition



**PROSPEC SPECIALTIES INC.**  
 3601 HIGHWAY 7, SUITE 400  
 MARKHAM ON L3R 0M3, CANADA.  
 TEL: (888) - 749 - 8456,  
 FAX: (888) - 749 - 8455  
 Email: info@prospecspecialties.com  
 Web: prospectspecialties.com

# GHS20 SYSTEM (Water Tight Assembly)

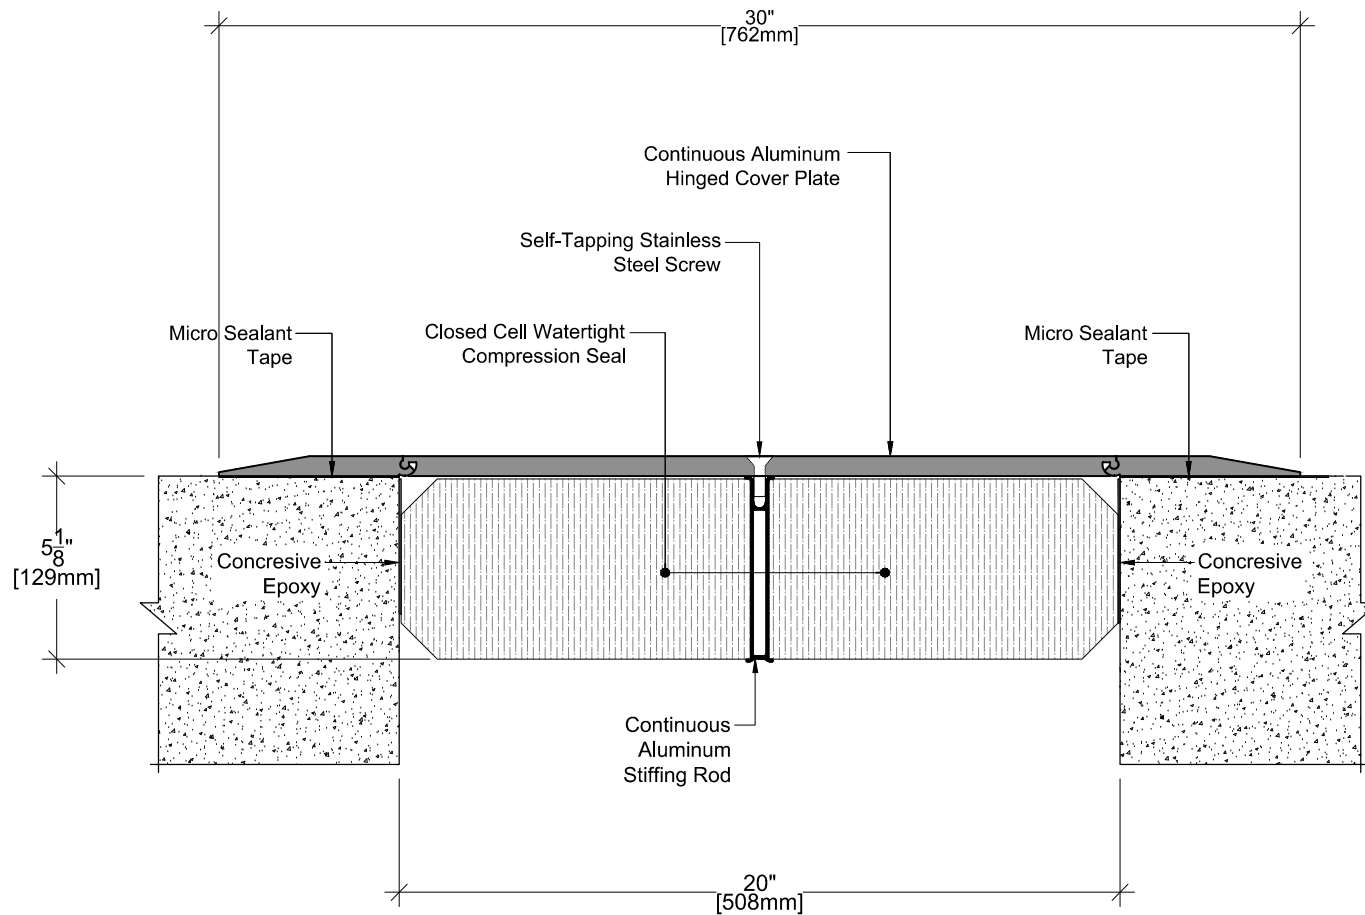

TECHNICAL DATA	IMPERIAL (inc)	METRIC (mm)
Joint Width	20"	508
Movement ± (Horizontal)	10"	254
Movement ± (Vertical)	4"	102
Load	Vehicular	
Date:	Scale: Nts.	
Rev:	Drawn by :	

**APPLICATION:**  
Expansion Joint Cover for Floor to Floor Condition



**PROSPEC SPECIALTIES INC.**  
3601 HIGHWAY 7, SUITE 400  
MARKHAM ON L3R 0M3, CANADA.  
TEL: (888) - 749 - 8456,  
FAX: (888) - 749 - 8455  
Email: info@prospecspecialties.com  
Web: prospectspecialties.com