


IA Series

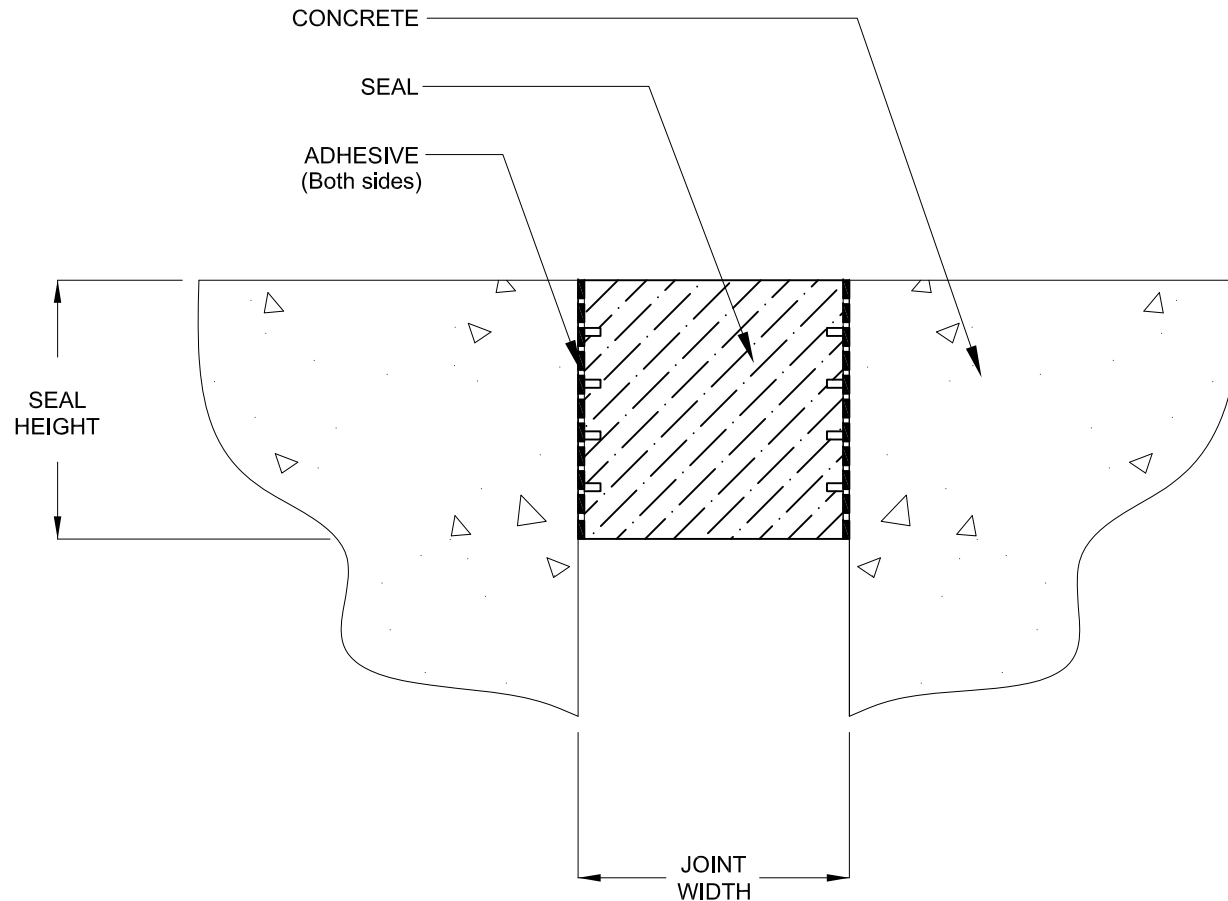

PROPERTIES	IAS01	IAS02	IAS03	IAS04
Joint Width	1" (25mm)	2" (51mm)	3" (76mm)	4" (102mm)
Seal Height	2" (51mm)	2" (51mm)	3" (76mm)	3-1/2" (90mm)
Seal Width	1-1/4" (32mm)	2-1/2" (64mm)	3-3/4" (96mm)	5" (126mm)
Compression Movement	1/2" (13mm)	1" (25mm)	3/2" (38mm)	2" (51mm)
Expansion Movement	1/2" (13mm)	1" (25mm)	3/2" (38mm)	2" (51mm)

Date: Oct., 2013 Scale: NTS

Rev: Drawn by :

APPLICATION: Water Tight Compression Seal for Exterior Walls & Floors



PROSPEC SPECIALTIES INC.

3601 HIGHWAY 7, SUITE 400
MARKHAM ON L3R 0M3, CANADA.
TEL: (888) - 749 - 8456,
FAX: (888) - 749 - 8455
Email: info@prospecspecialties.com
Web: prospecspecialties.com

Disclaimer: As Prospec Specialties' Policy is one of continual technical progress for the improvement of the company's services to its customers, the company reserves the right to modify the Designs of its products without notice.